



SIDE ELEVATION
SCALE 1:50

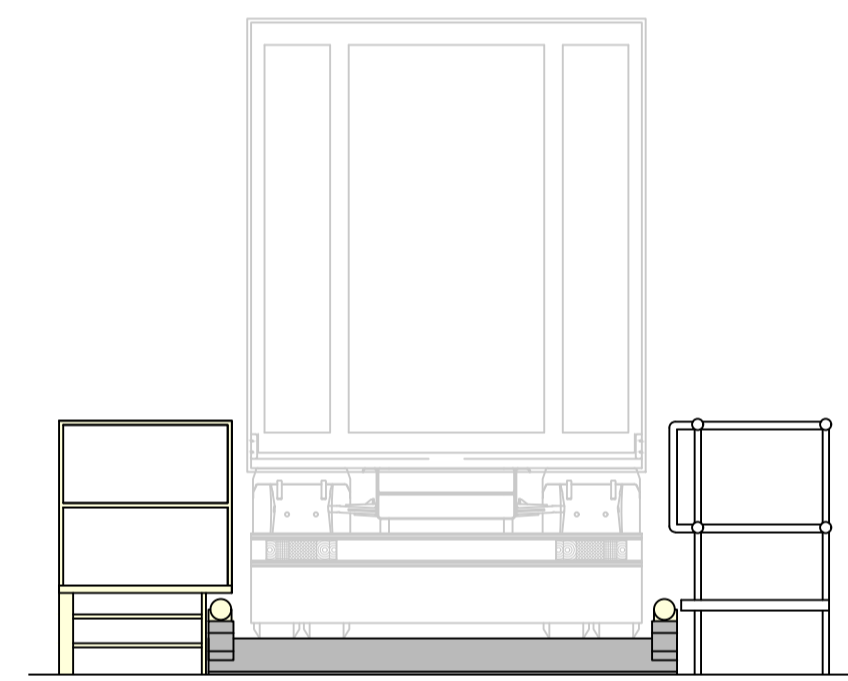

FRONT ELEVATION
SCALE 1:50

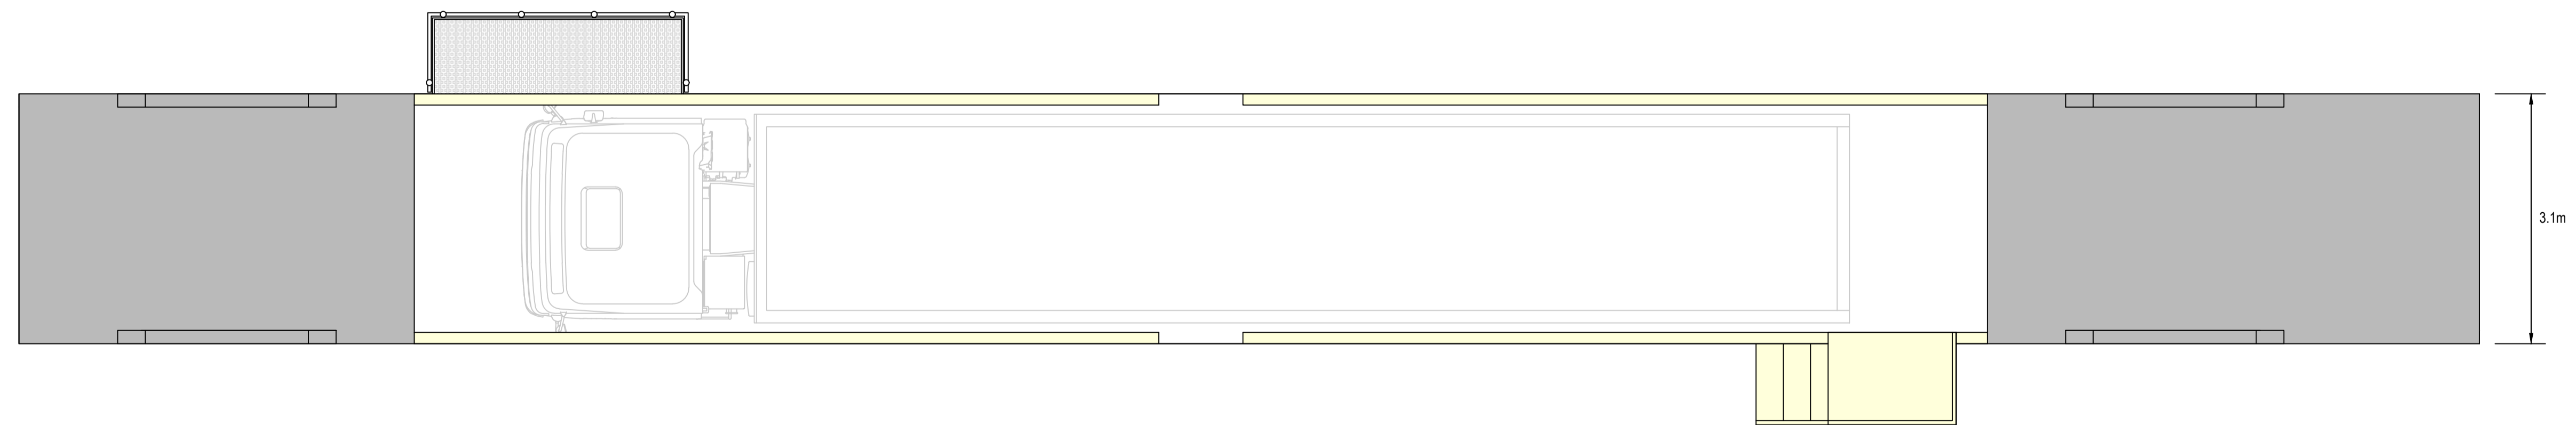

PLAN
SCALE 1:50

DRAWING STATUS
FOR PLANNING

ISSUE/REVISION

IR	DATE	DESCRIPTION

SCALE @ A1
1:50

PROJECT NUMBER
60589011

SHEET TITLE
EXISTING WEIGHBRIDGE
PLAN

SHEET NUMBER **REV.**
60589011/IN/DW/011

This drawing has been prepared for the use of AECOM's client. It may not be used, modified, reproduced or relied upon by third parties, except as agreed by AECOM or as required by law. AECOM accepts no responsibility, and denies any liability whatsoever, to any party that uses or relies on this drawing without AECOM's express written consent. Do not scale this document. All measurements must be obtained from the stated dimensions.