


FOR PLANNING

ISSUE/REVISION			
I/R	DATE	BY	DESCRIPTION
-	09.05.2019	KM	FIRST ISSUE

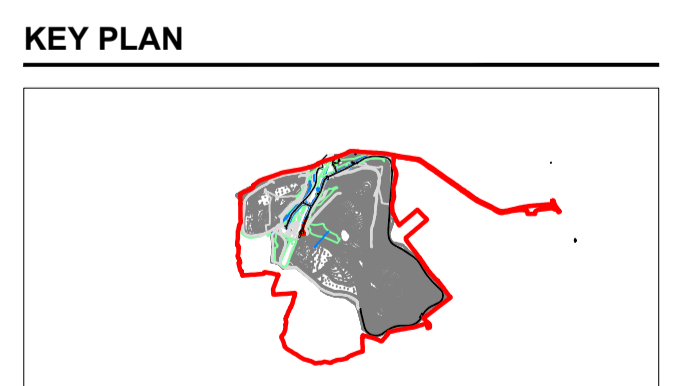

PROJECT NUMBER
 60589011

SHEET TITLE
 PROPOSED CCTV CAMERA
 LOCATIONS AND ELEVATIONS
 PLAN

SHEET NUMBER
 60589011-DP-SK021

PROPOSED CCTV CAMERA ELEVATION DETAIL
 SCALE: NTS
 'FOR ILLUSTRATION PURPOSE ONLY'